



Stewart Lane
JIA Crossovers
Jekyll Island, Georgia

Rev:
Date: 6/18/20
Scale: 1/8"=1'-0"
Sheet /

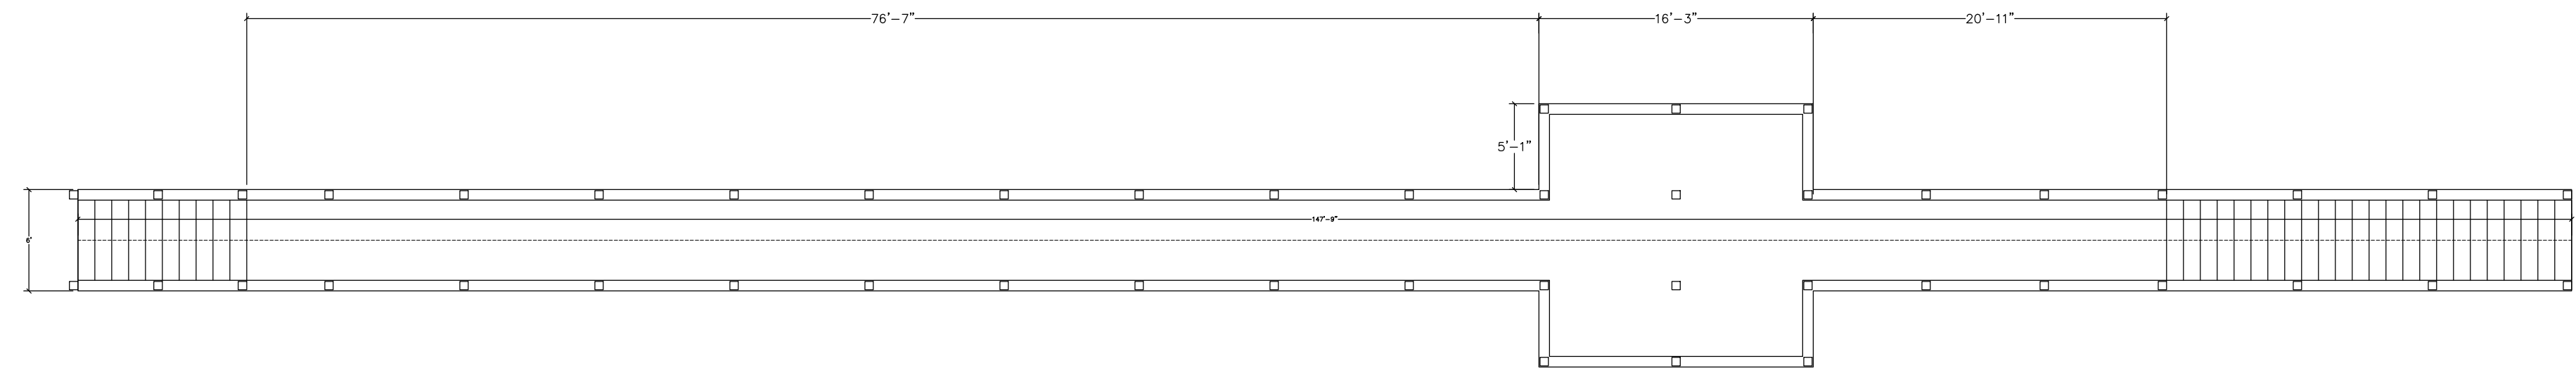

PLAN VIEW
SCALE: $\frac{1}{8}'' = 1'-0''$

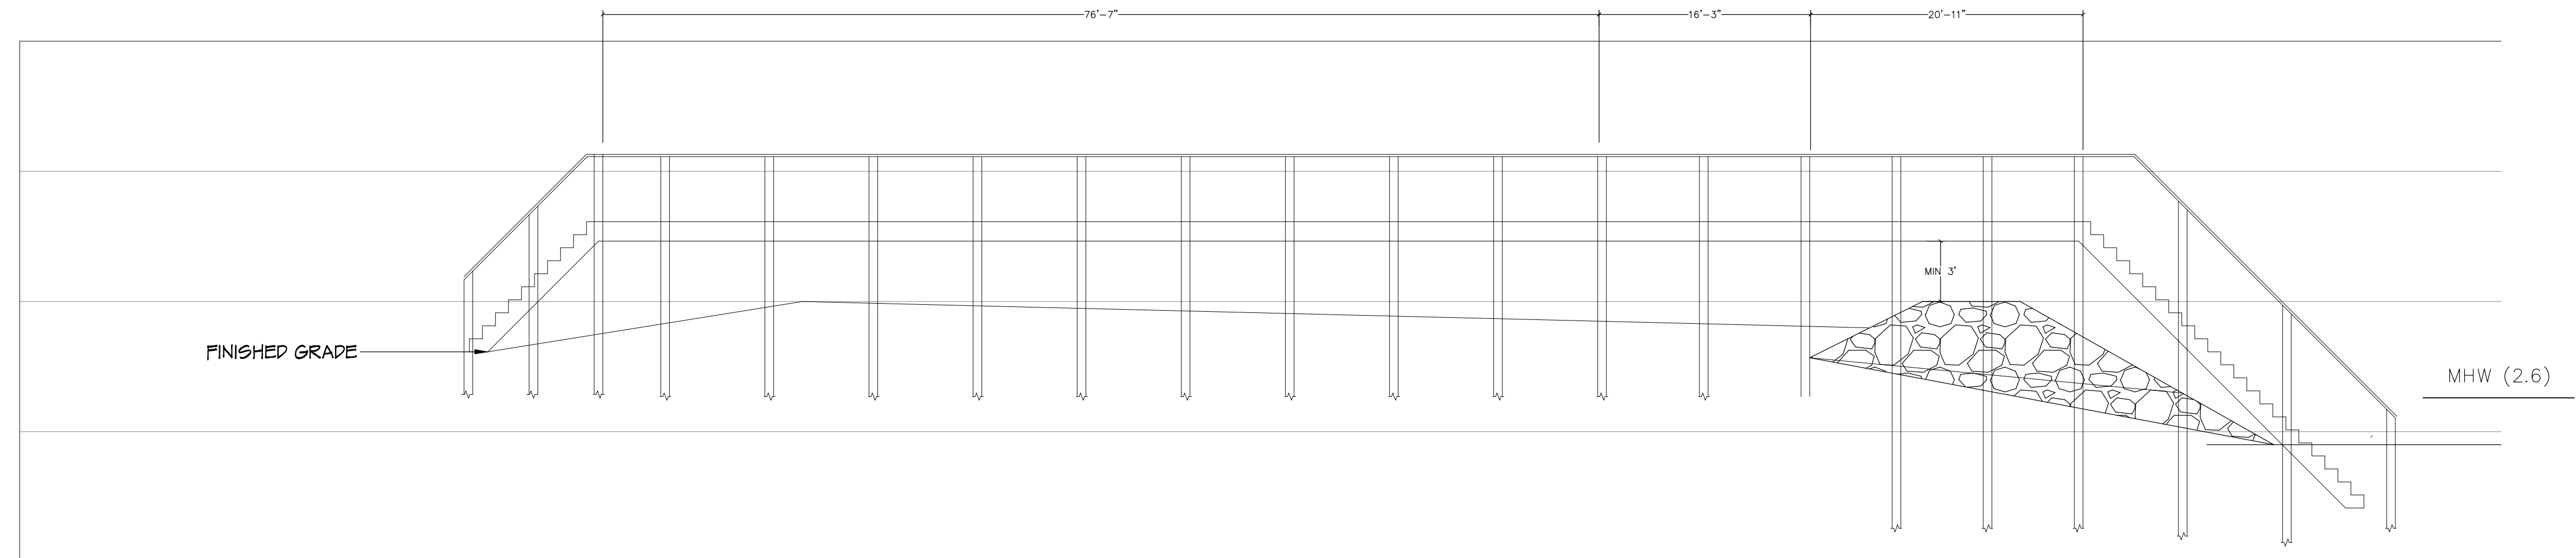

ELEVATION
SCALE: $\frac{1}{8}'' = 1'-0''$

