

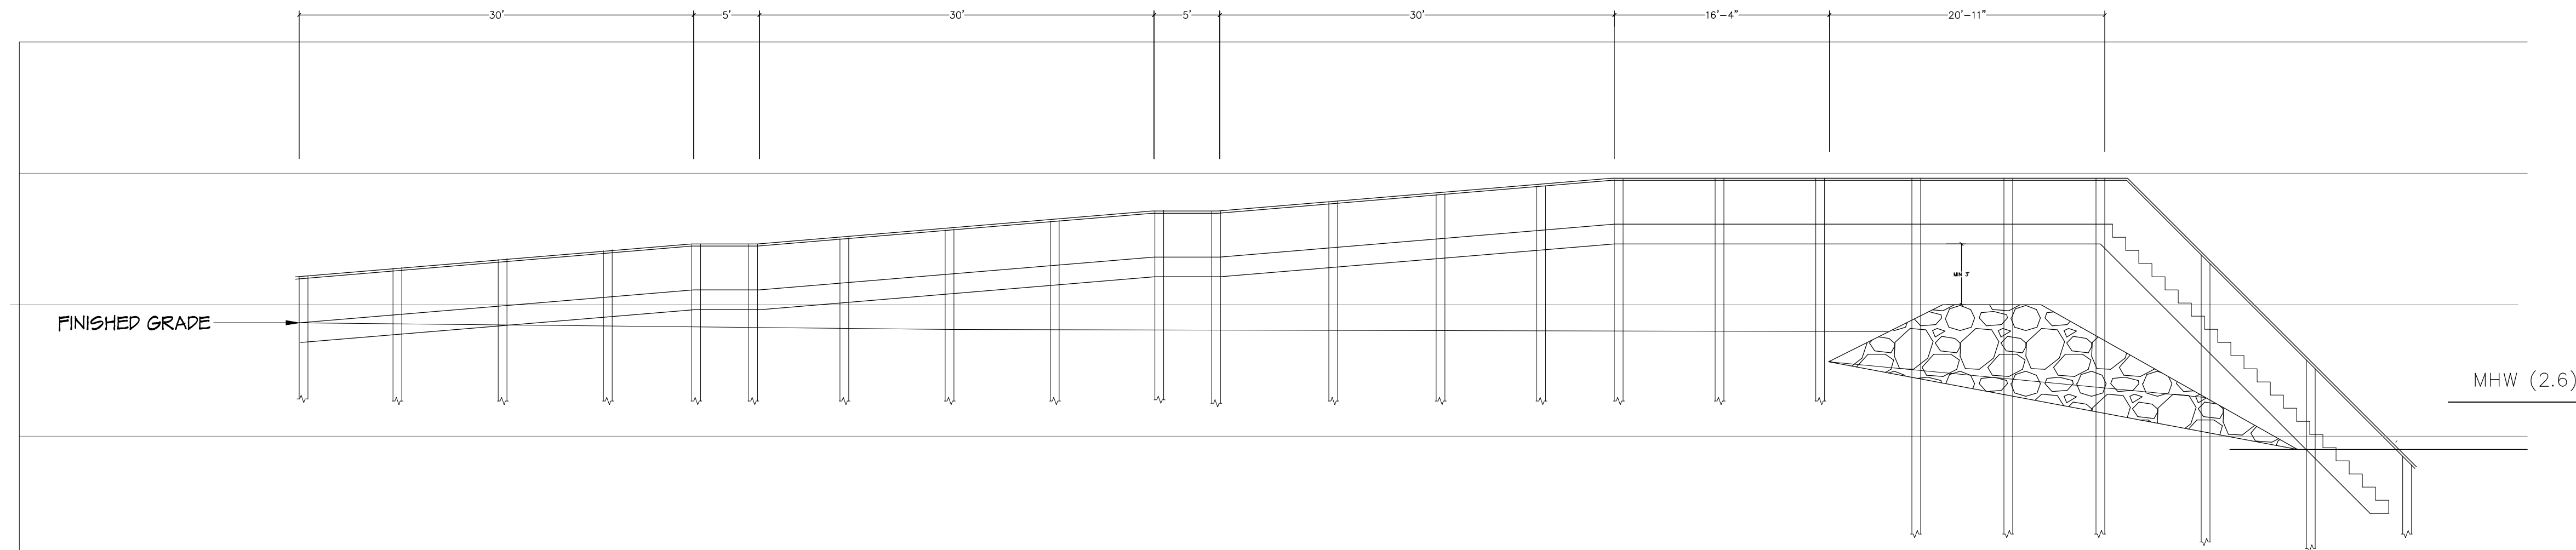


PLAN VIEW
SCALE: $\frac{1}{8}" = 1'-0"$

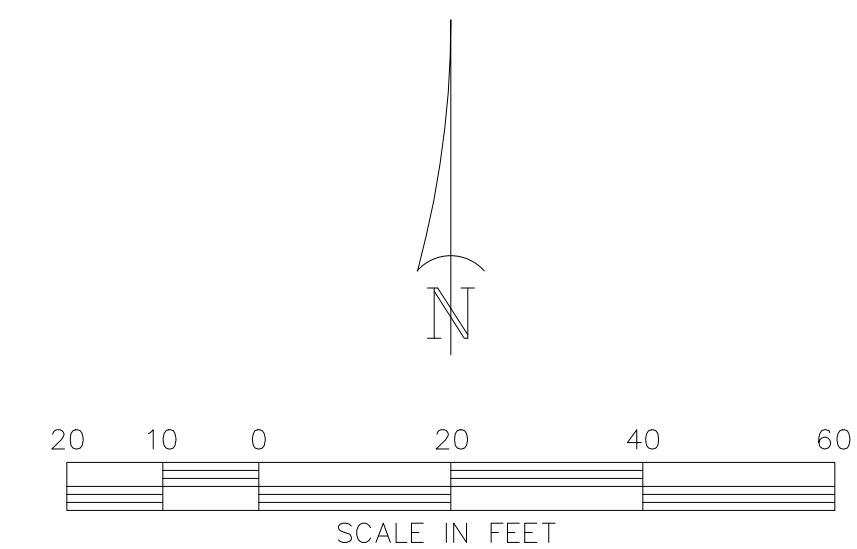

ELEVATION
SCALE: $\frac{1}{8}" = 1'-0"$

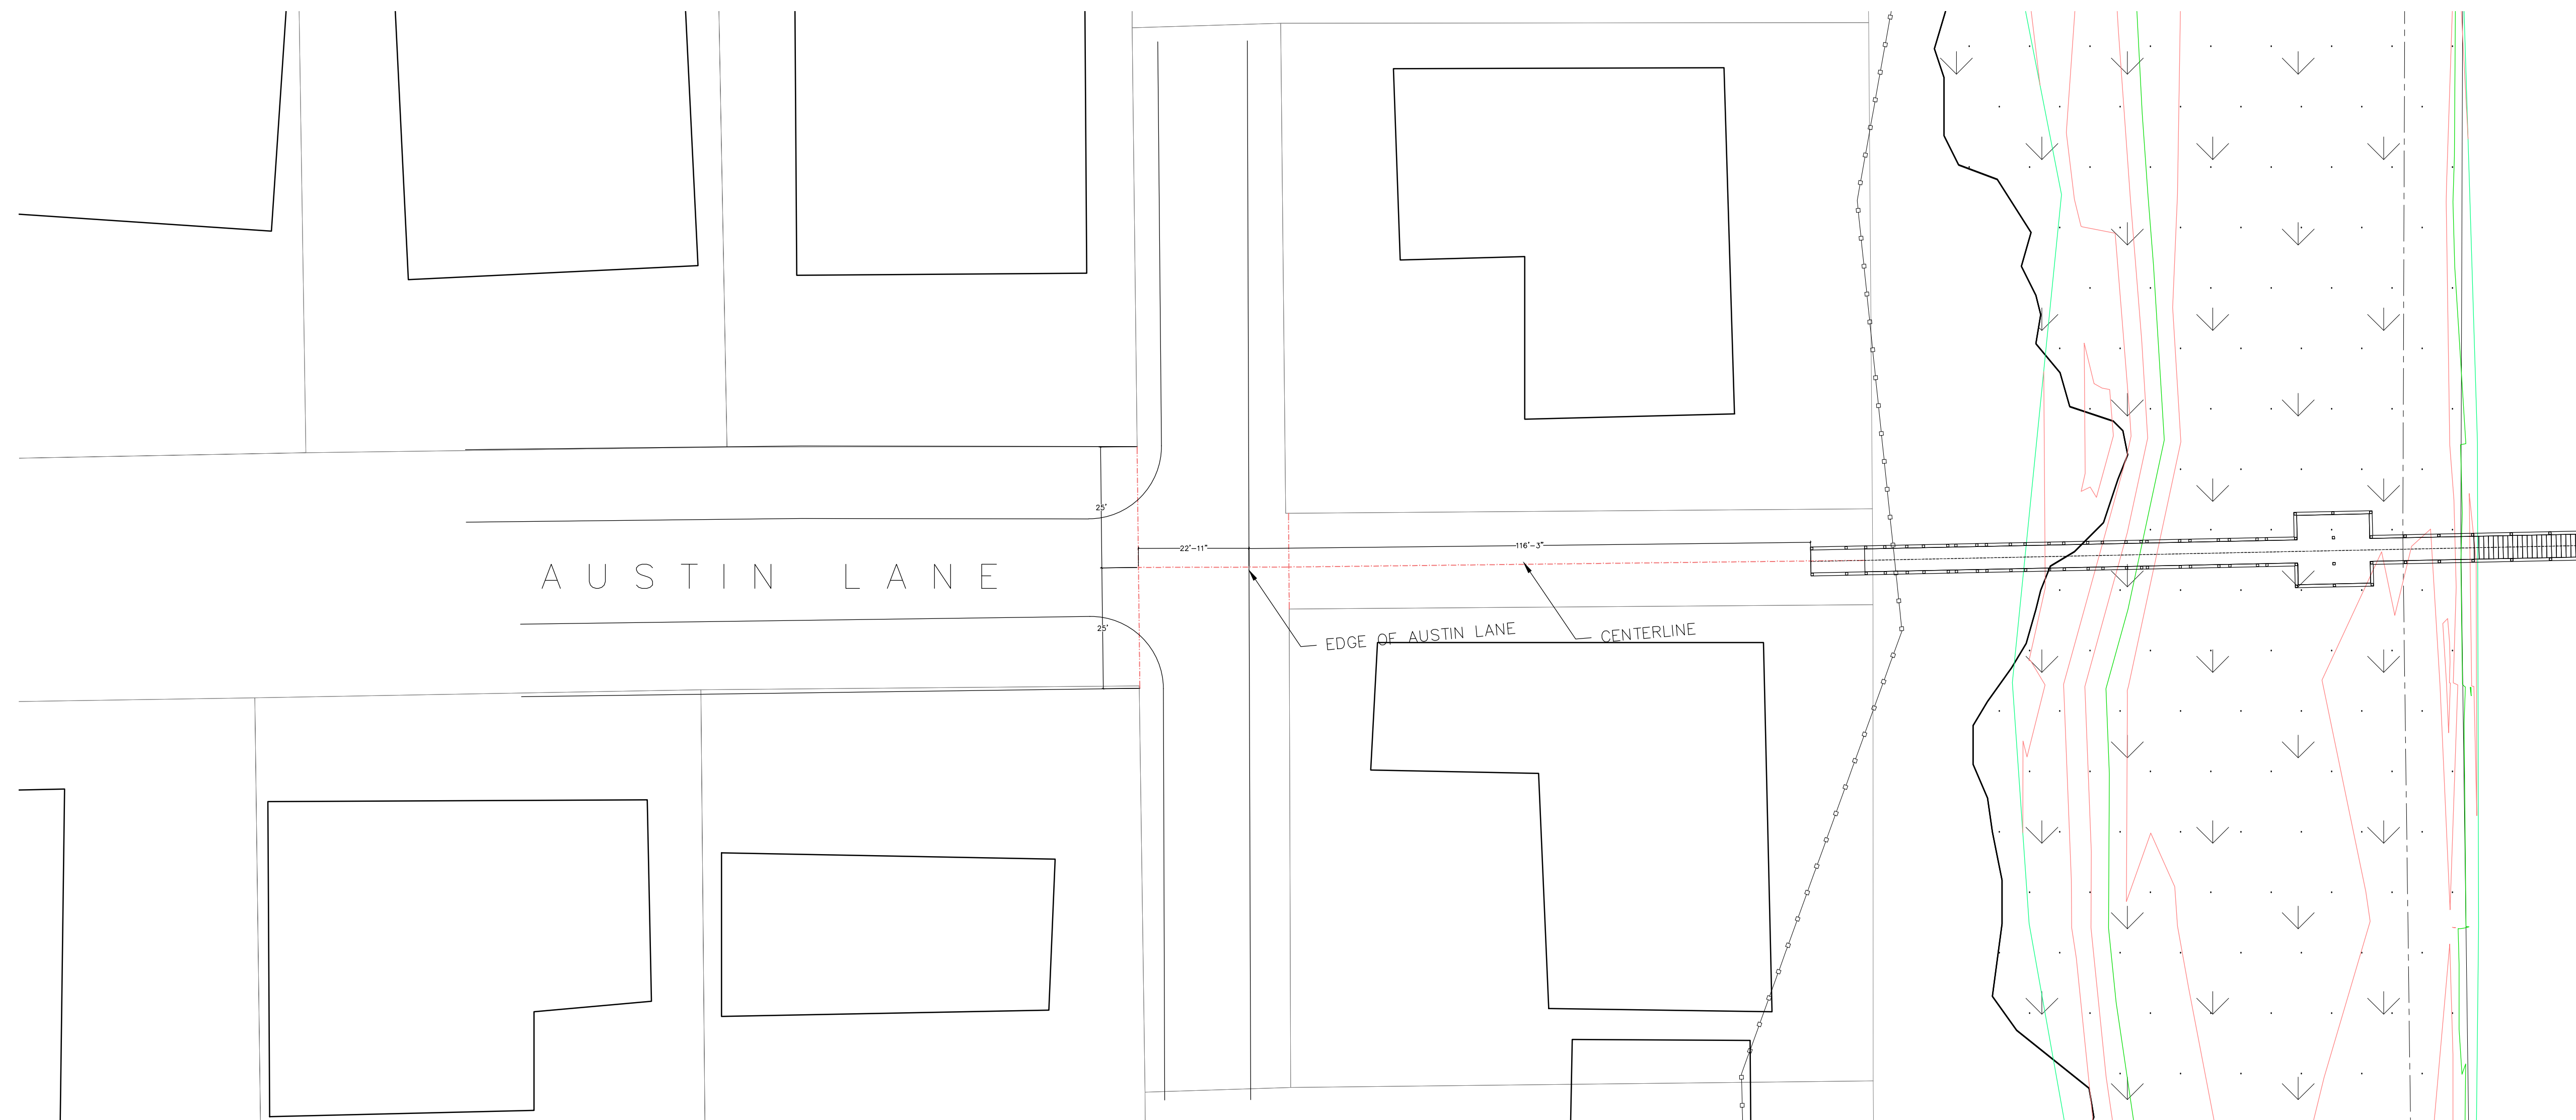

Austin Lane
JIA Crossovers
Jekyll Island, Georgia

Rev:
Date: 6/16/20
Scale: $\frac{1}{8}" = 1'-0"$
Sheet /

