

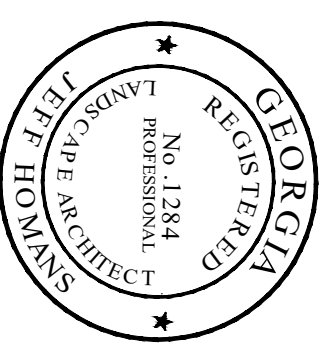


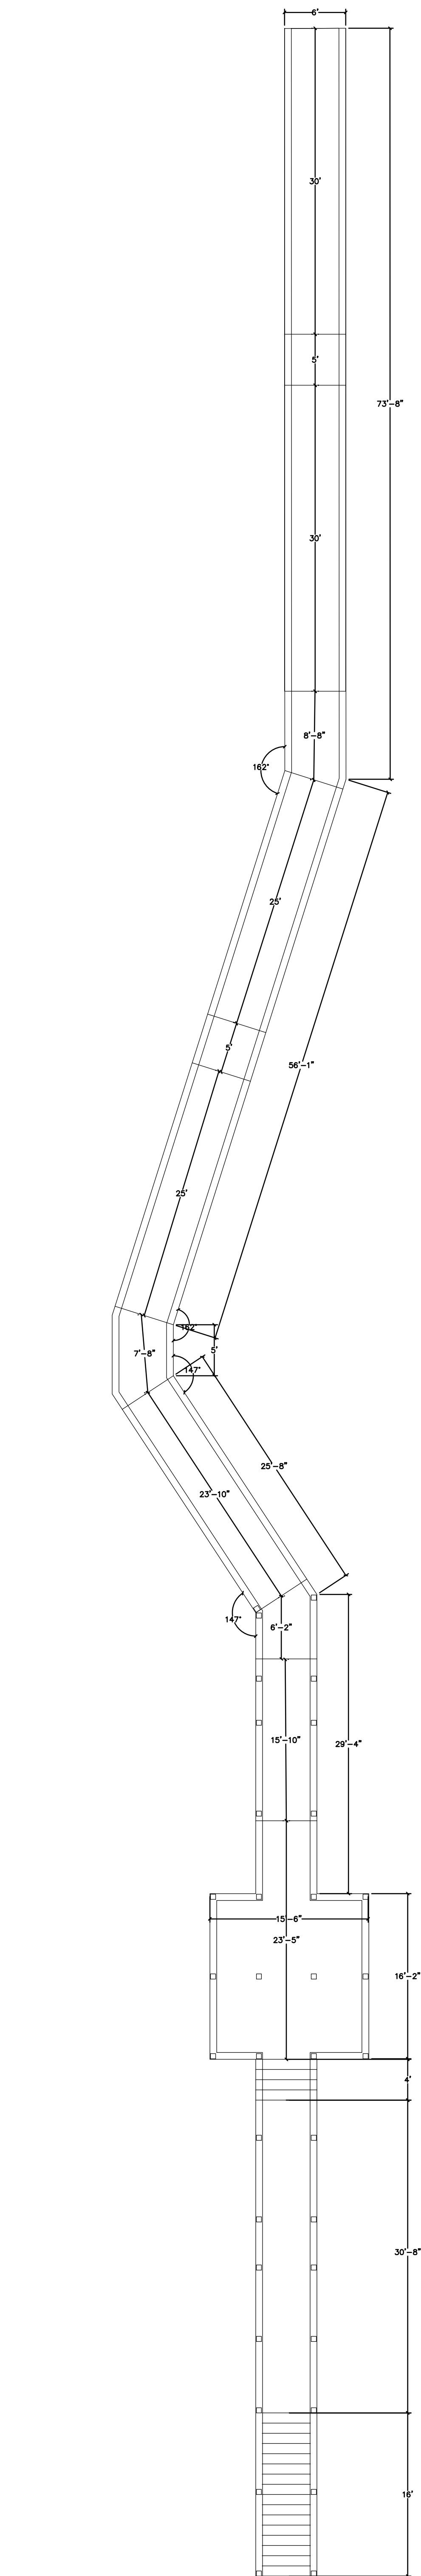

Rev: 8/24/20
Date: 8/21/20
Scale: see plan
Sheet /

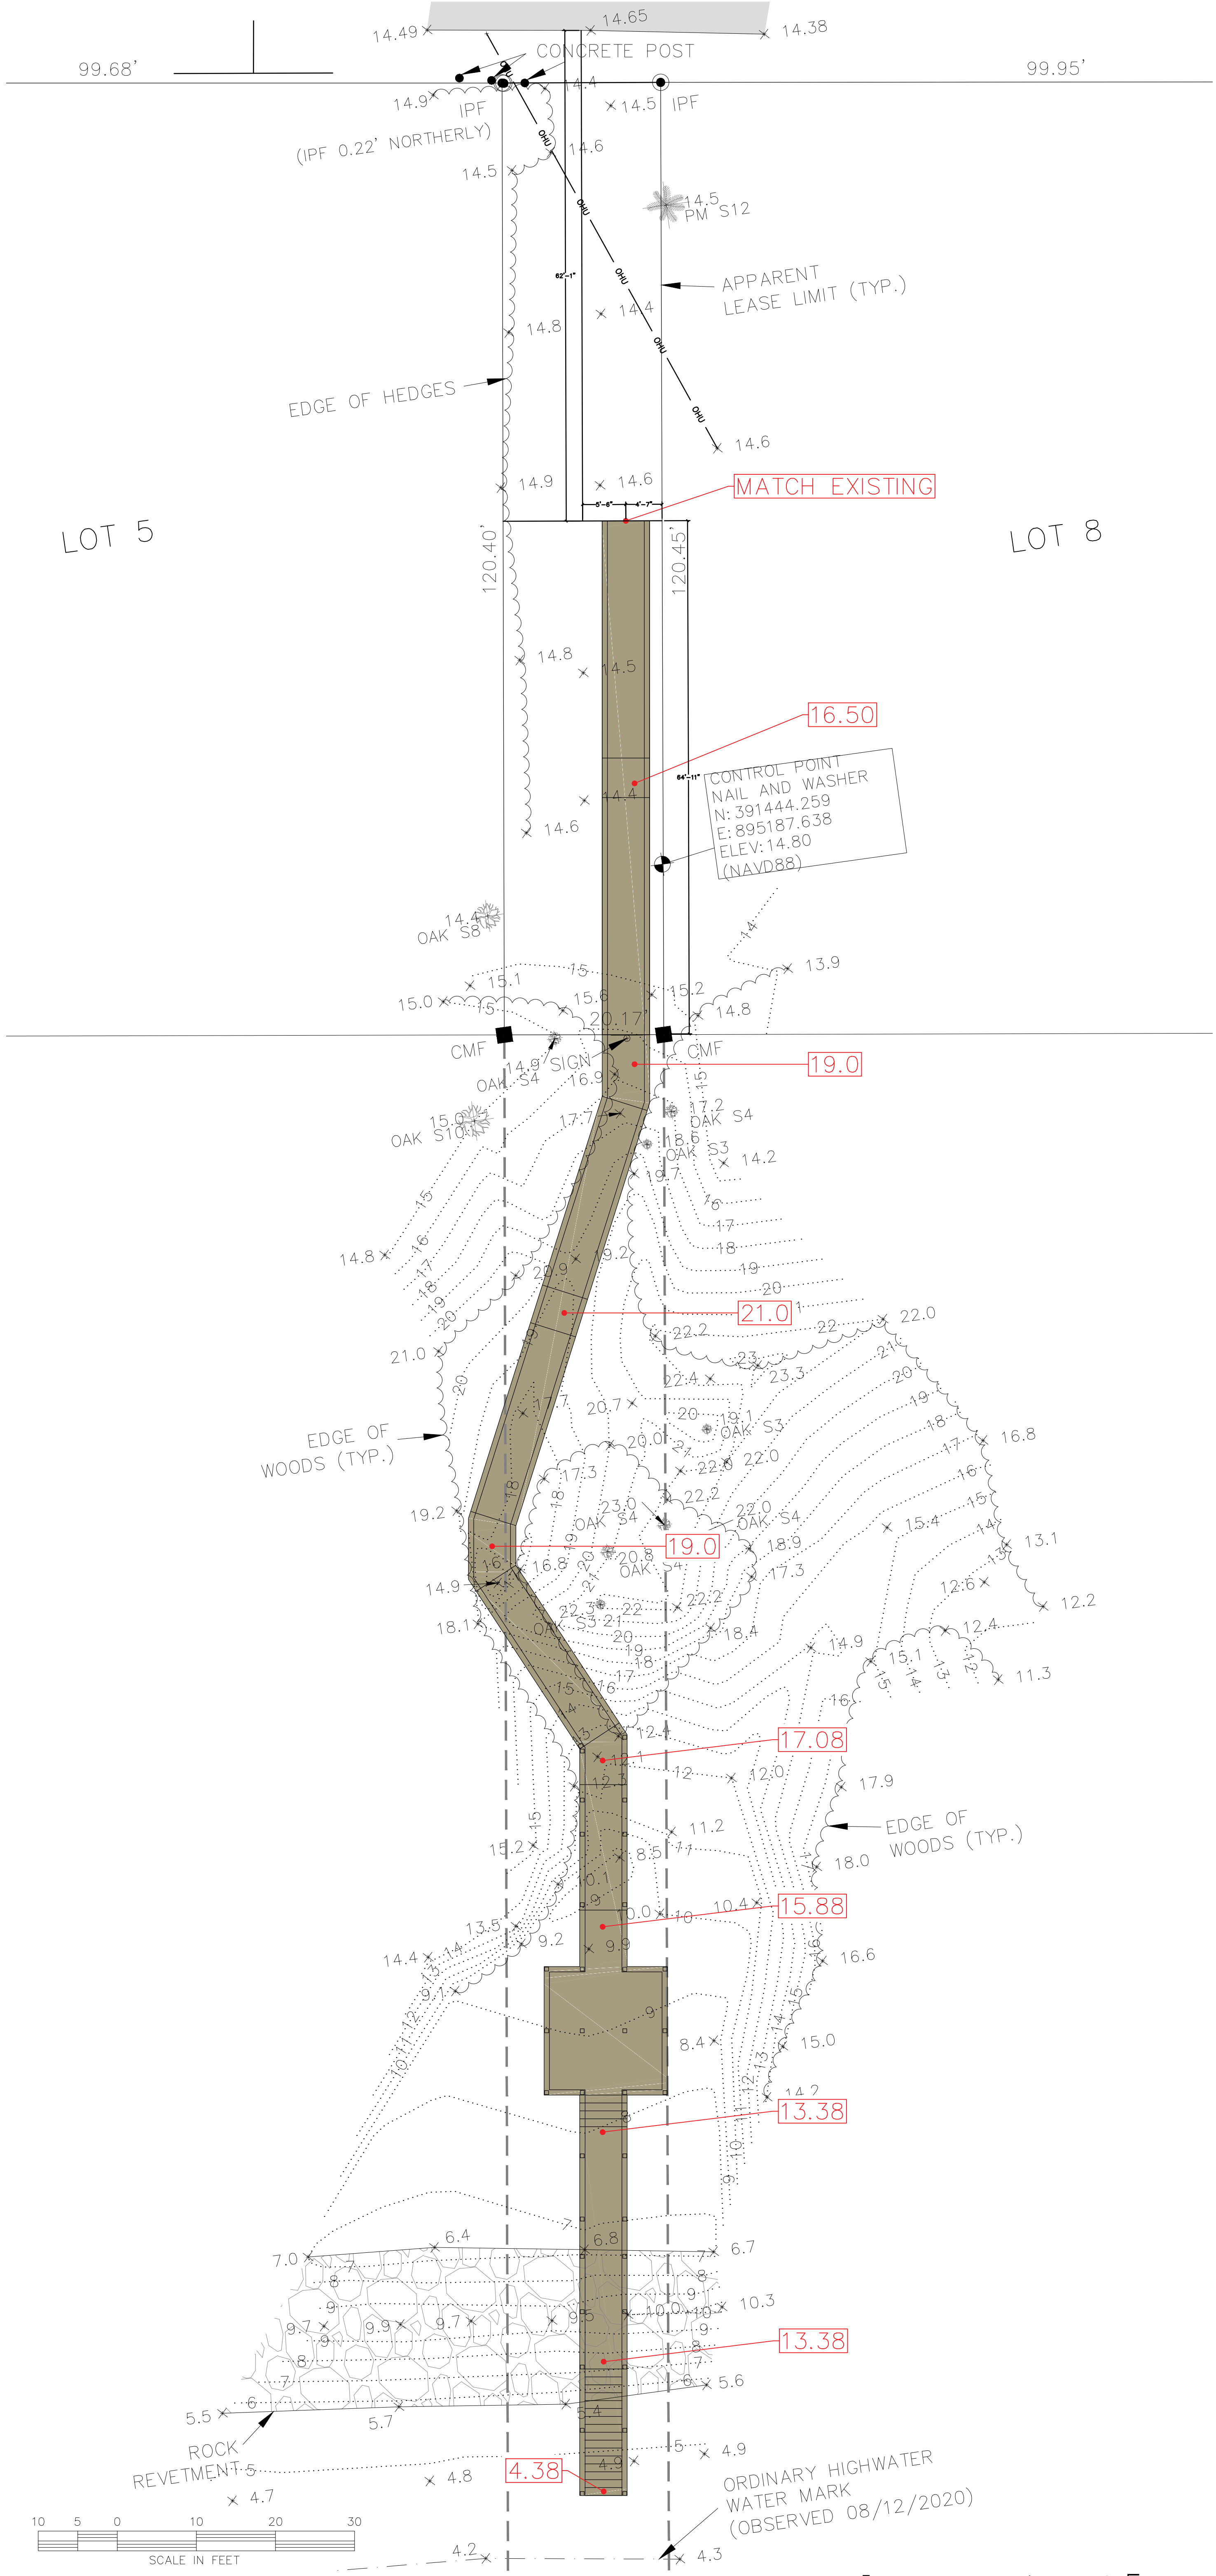

Landscape Plan
Bliss Lane
Jekyll Island, Georgia

LAND DESIGN ASSOCIATES, INC.
LANDSCAPE ARCHITECTURE
DESIGN/BUILD
PLANNING
228 REDFERN VILLAGE #203
ST. SIMONS ISLAND, GA 31922
912.571.1137
LandDesignAssociates@gmail.com