


Nelson Lane
Jekyll Island, Georgia

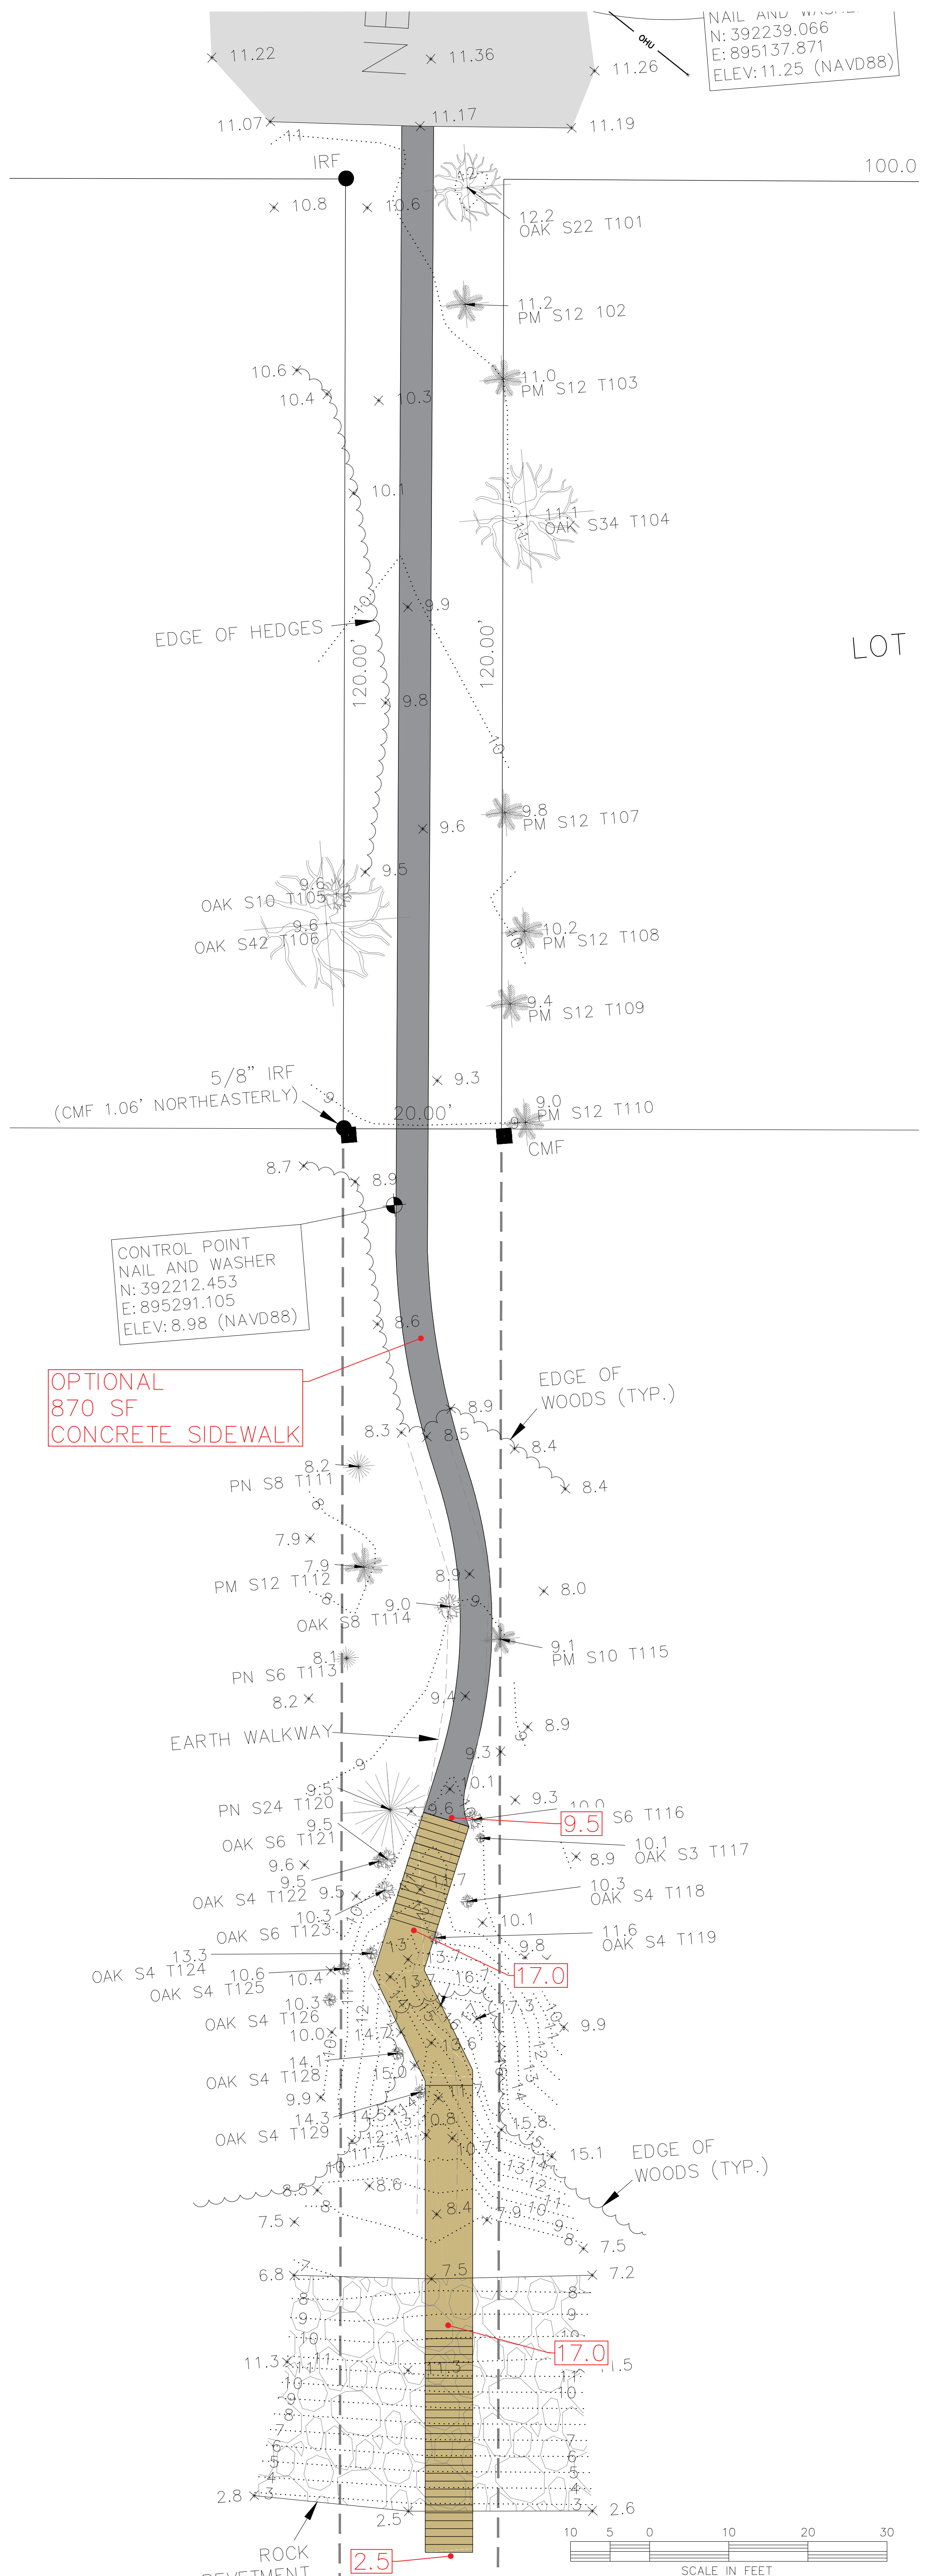


LAND DESIGN
ASSOCIATES, INC.
LANDSCAPE
ARCHITECTURE
DESIGN • BUILD
PLANNING
228 REDFERN VILLAGE #203
ST. SIMONS ISLAND, GA 31522
912.571.1137
LandDesignAssociates@gmail.com

PLANNING

LANDSCAPE
*
ARCHITECTURE
DESIGN/BUILD

LAND DESIGN
ASSOCIATES, INC.

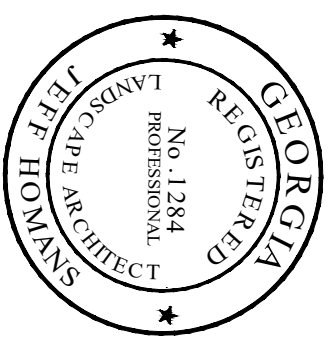

Rev:
Date: 9/25/20
Scale: see plan
Sheet /